


NOTES

1. ALL EXTERIOR HOLLOW METAL DOORS AND FRAMES TO BE PAINTED DARK GREY TO MATCH GRANITE.
SUBMIT SAMPLE FOR ARCHITECT APPROVAL.

1 EAST ELEVATION
SCALE: 1/8" = 1'-0" 0' 2' 4' 8' 16'

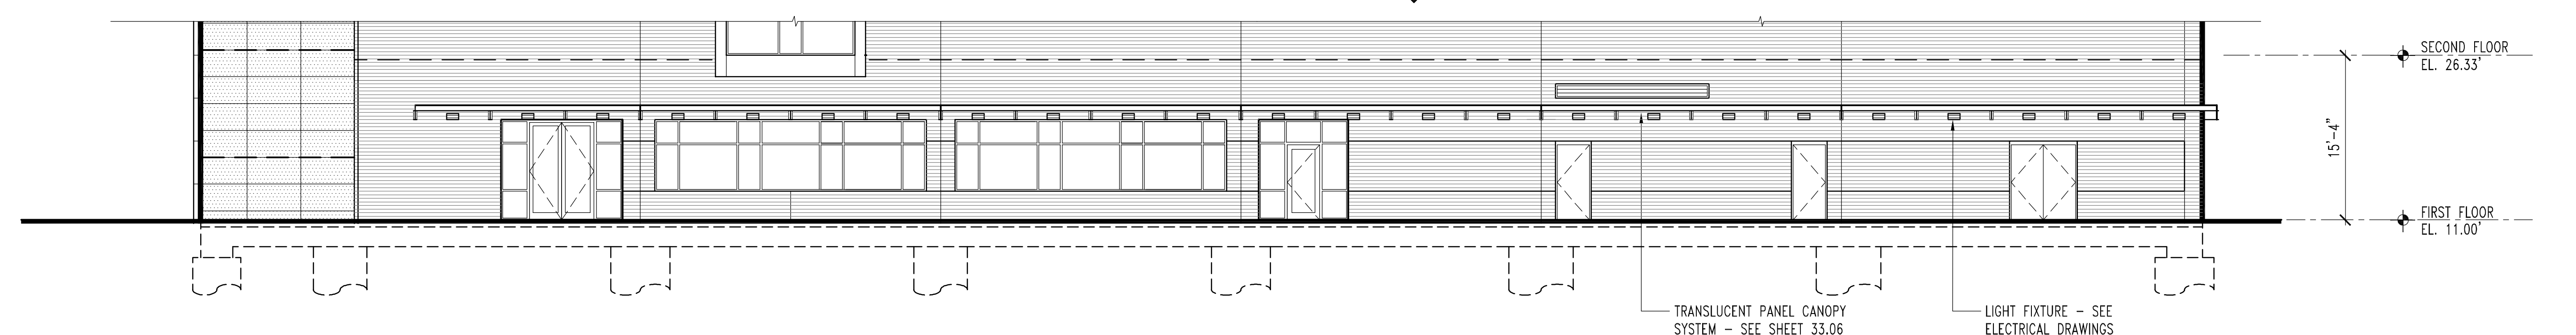

1A EAST ELEVATION ALTERNATE NO. 7
SCALE: 1/8" = 1'-0" 0' 2' 4' 8' 16'

11/01/02	CONSTRUCTION SET
08/25/02	ADDENDUM NO. 2
No.	Date
	Item

USING AGENCY APPROVAL

TITLE DATE
DEPARTMENT OF GENERAL SERVICES APPROVAL

PROJECT MANAGER DATE

CHIEF - PROJ. MGT. & DESIGN DATE

TITLE
EXTERIOR ELEVATIONS

SCALE: 1/8" = 1'-0" DRN BY: AL/ADB

PROJECT NO:
B-800-991-046
DATE: 07/10/02
LAST REVISION: 11/01/02

DRAWING NO.: **31.03**