


MARYLAND MUSEUM OF AFRICAN AMERICAN HISTORY AND CULTURE
BALTIMORE CITY, MARYLAND

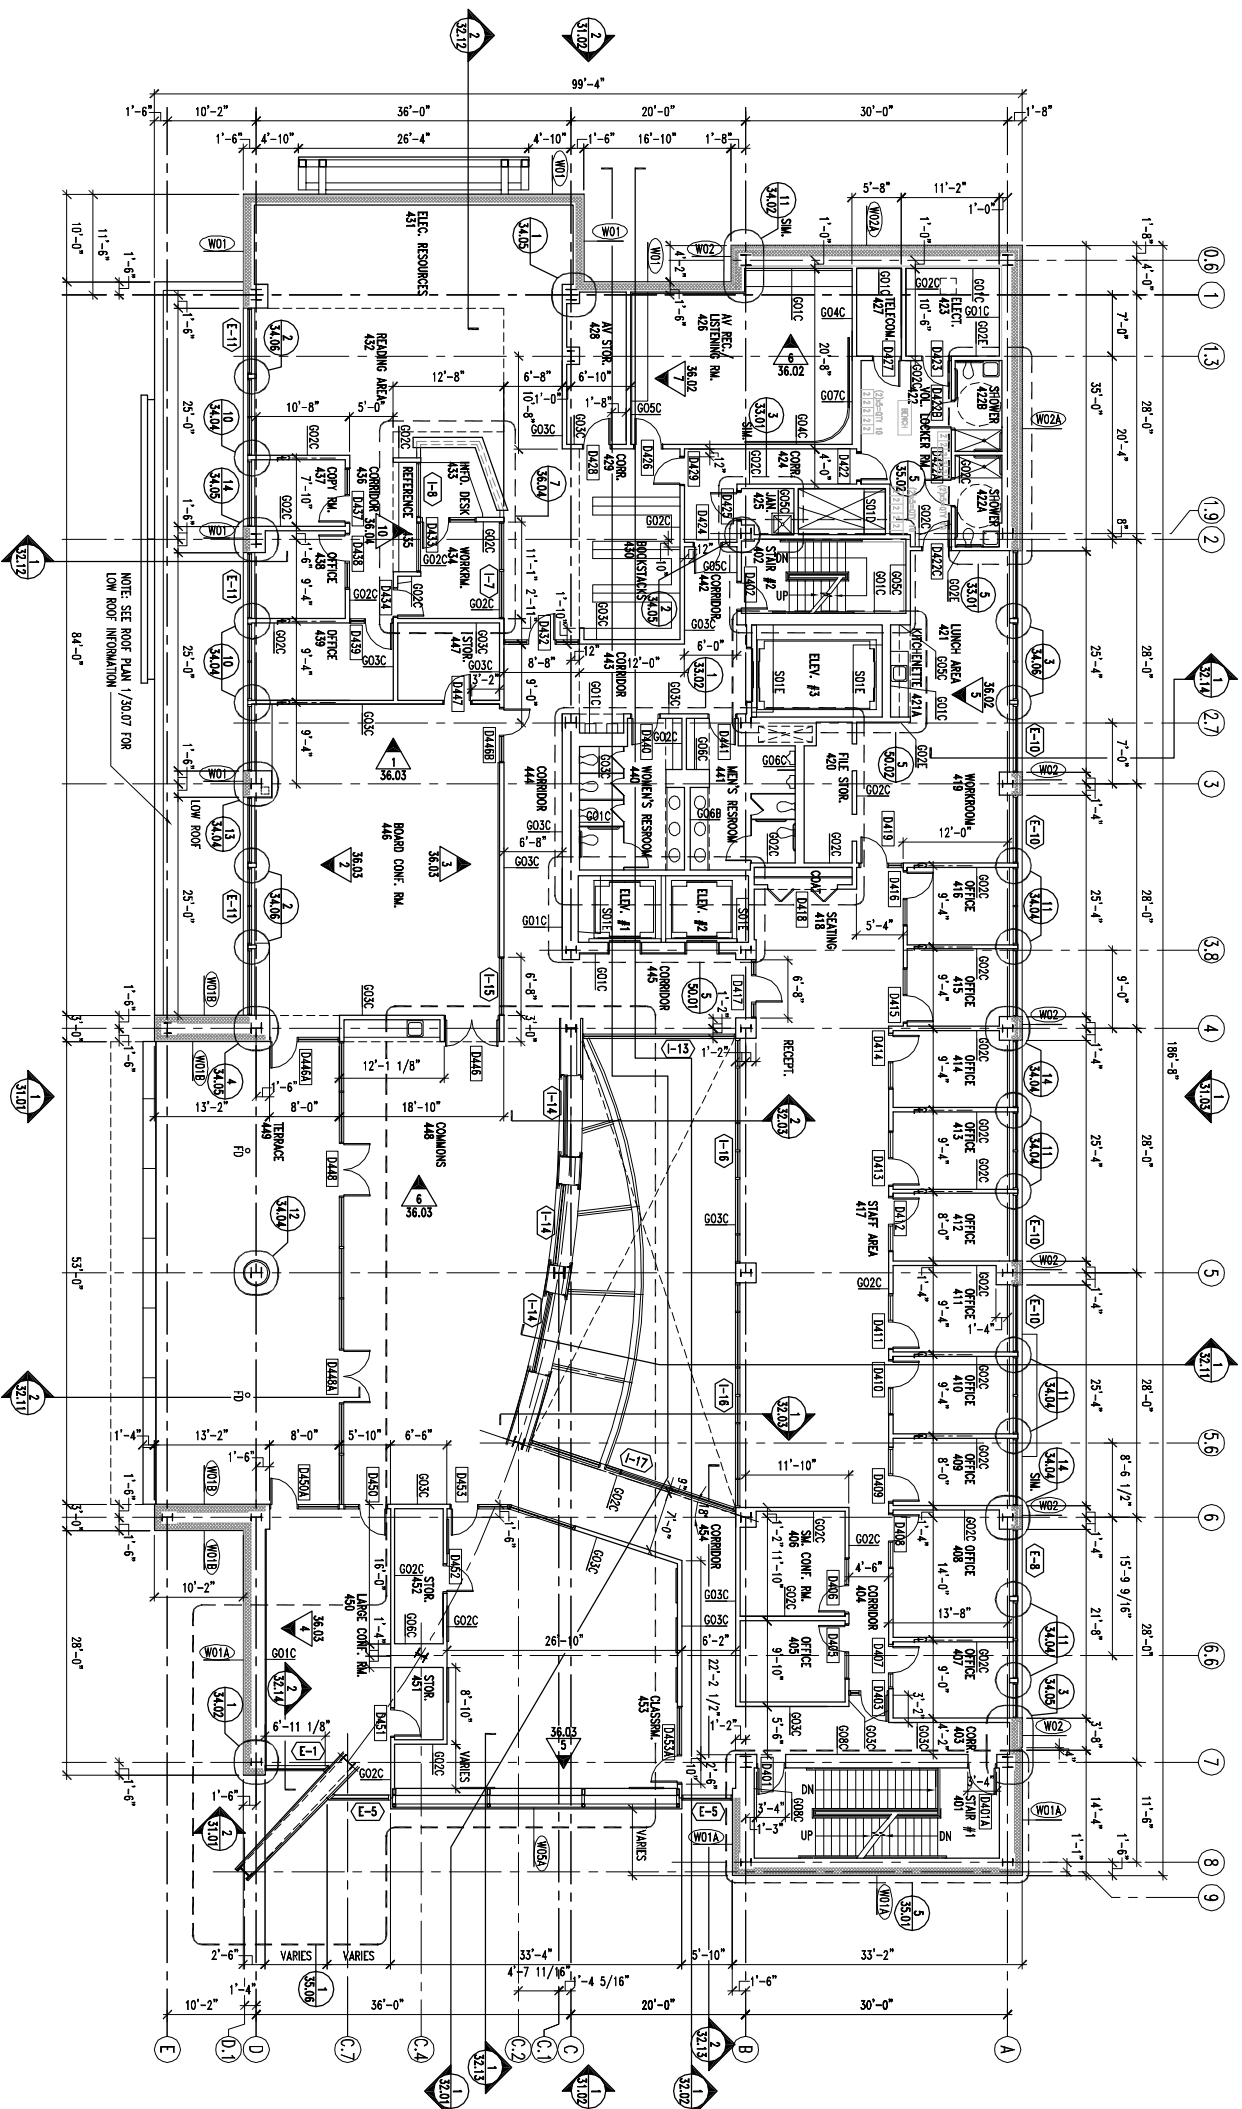

FOURTH FLOOR PLAN
SCALE: 1/8" = 1'-0"
FOURTH FLOOR GROSS AREA: 15,662 sqft.
FOURTH FLOOR NET AREA: 10,009 sqft.

NO.	REVISION	DATE
1	ISSUE FOR CONSTRUCTION	
2	REVISION	

DATE: _____
 TITLE: **FOURTH FLOOR PLAN**
 PROJECT MANAGER: _____
 DATE: _____
 CHECKED BY: _____
 DATE: _____
 DEPARTMENT OF GENERAL SERVICES
 APPROVAL: _____
 USING AGENCY APPROVAL: _____
 SCALE: 1/8" = 1'-0" (VERTICAL)
 B-800-991-046
 DATE: 07/10/02
 LAYER REVISION: 11/01/02
 DRAWING NO. **30.05**