

MARYLAND MUSEUM OF AFRICAN AMERICAN HISTORY AND CULTURE
BALTIMORE CITY, MARYLAND

NO.	DATE	DESCRIPTION
1	11/01/02	ISSUE FOR PERMIT
2	11/01/02	REVISION

TITLE	DATE
DESIGN	
CHECKED BY	
PROJECT MANAGER	
DATE	
APPROVAL	
DEPARTMENT OF GENERAL SERVICES	
APPROVAL	
DATE	
PROJECT MANAGER	
DATE	

FIFTH FLOOR PLAN


SCALE: 1/8" = 1'-0"

DATE: 11/01/02

PROJECT NO: B-800-991-046

DATE: 11/01/02

PROJECT NO: 30.06

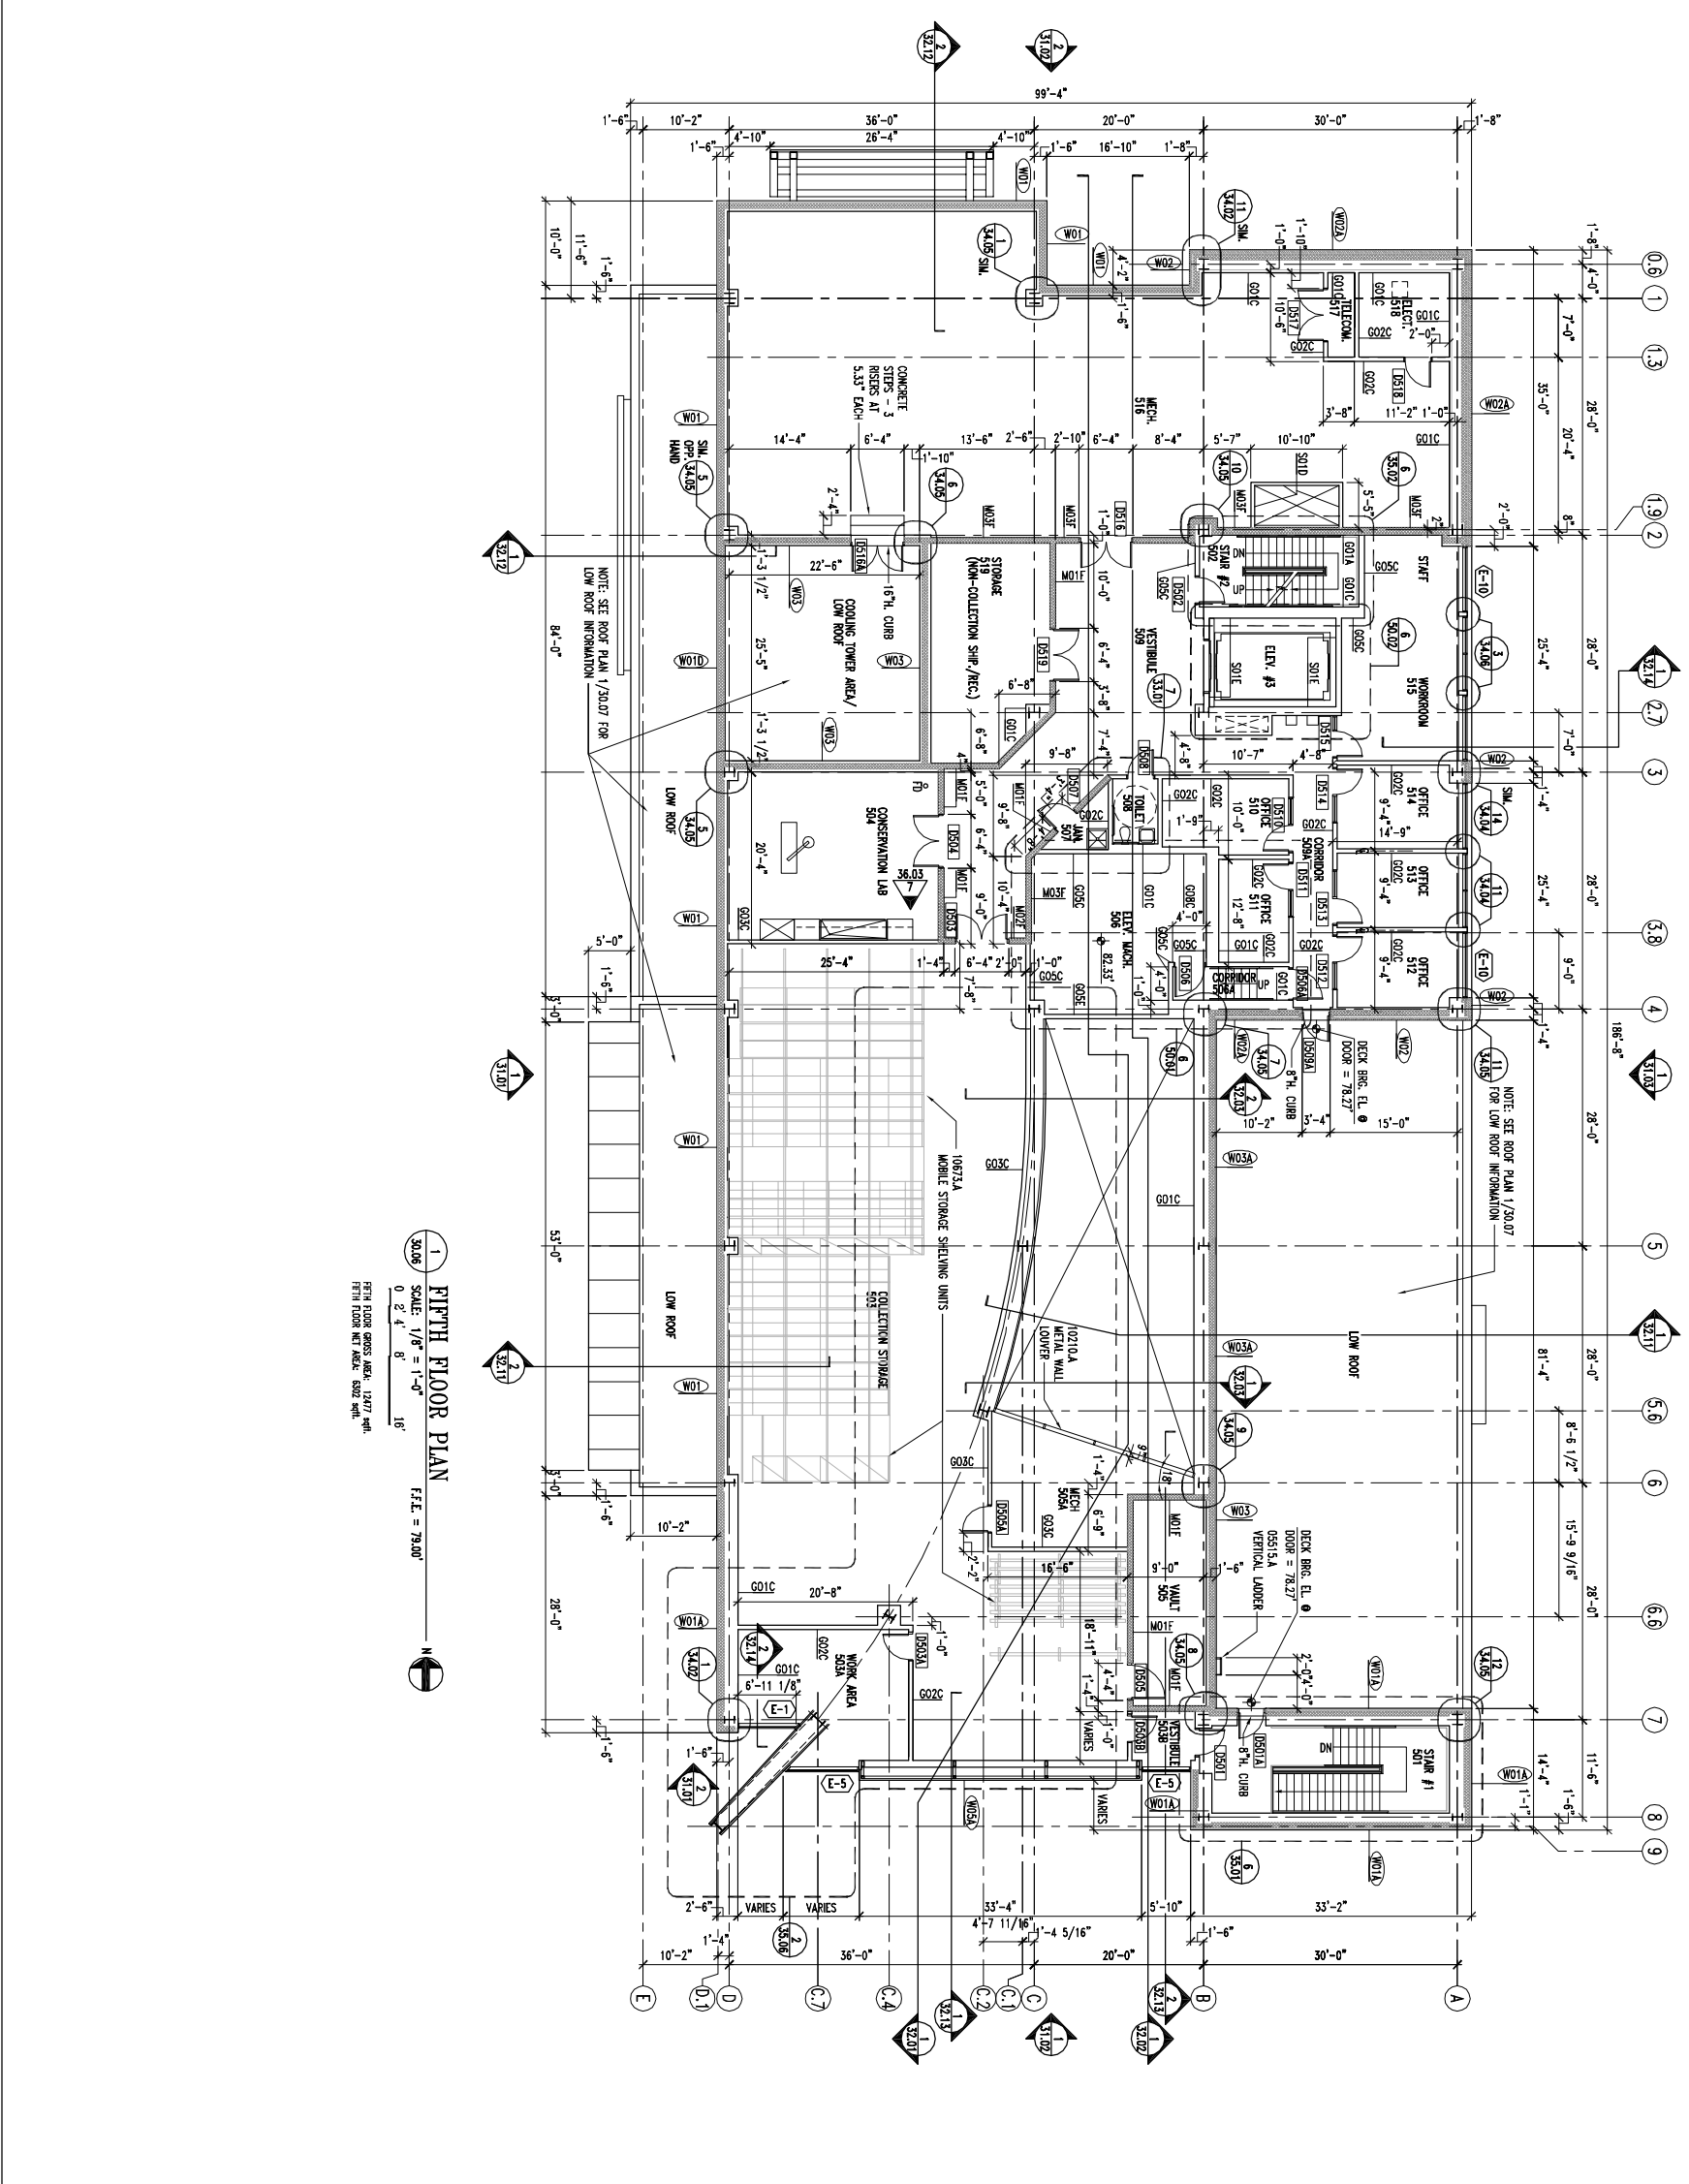

FIFTH FLOOR PLAN
SCALE: 1/8" = 1'-0"
DATE: 11/01/02
PROJECT NO: B-800-991-046
DATE: 11/01/02